


toberd

g:\Proj\H\X\136\Env\iro\600 Permit\600 CAD\VFH\_permit-02.dwg

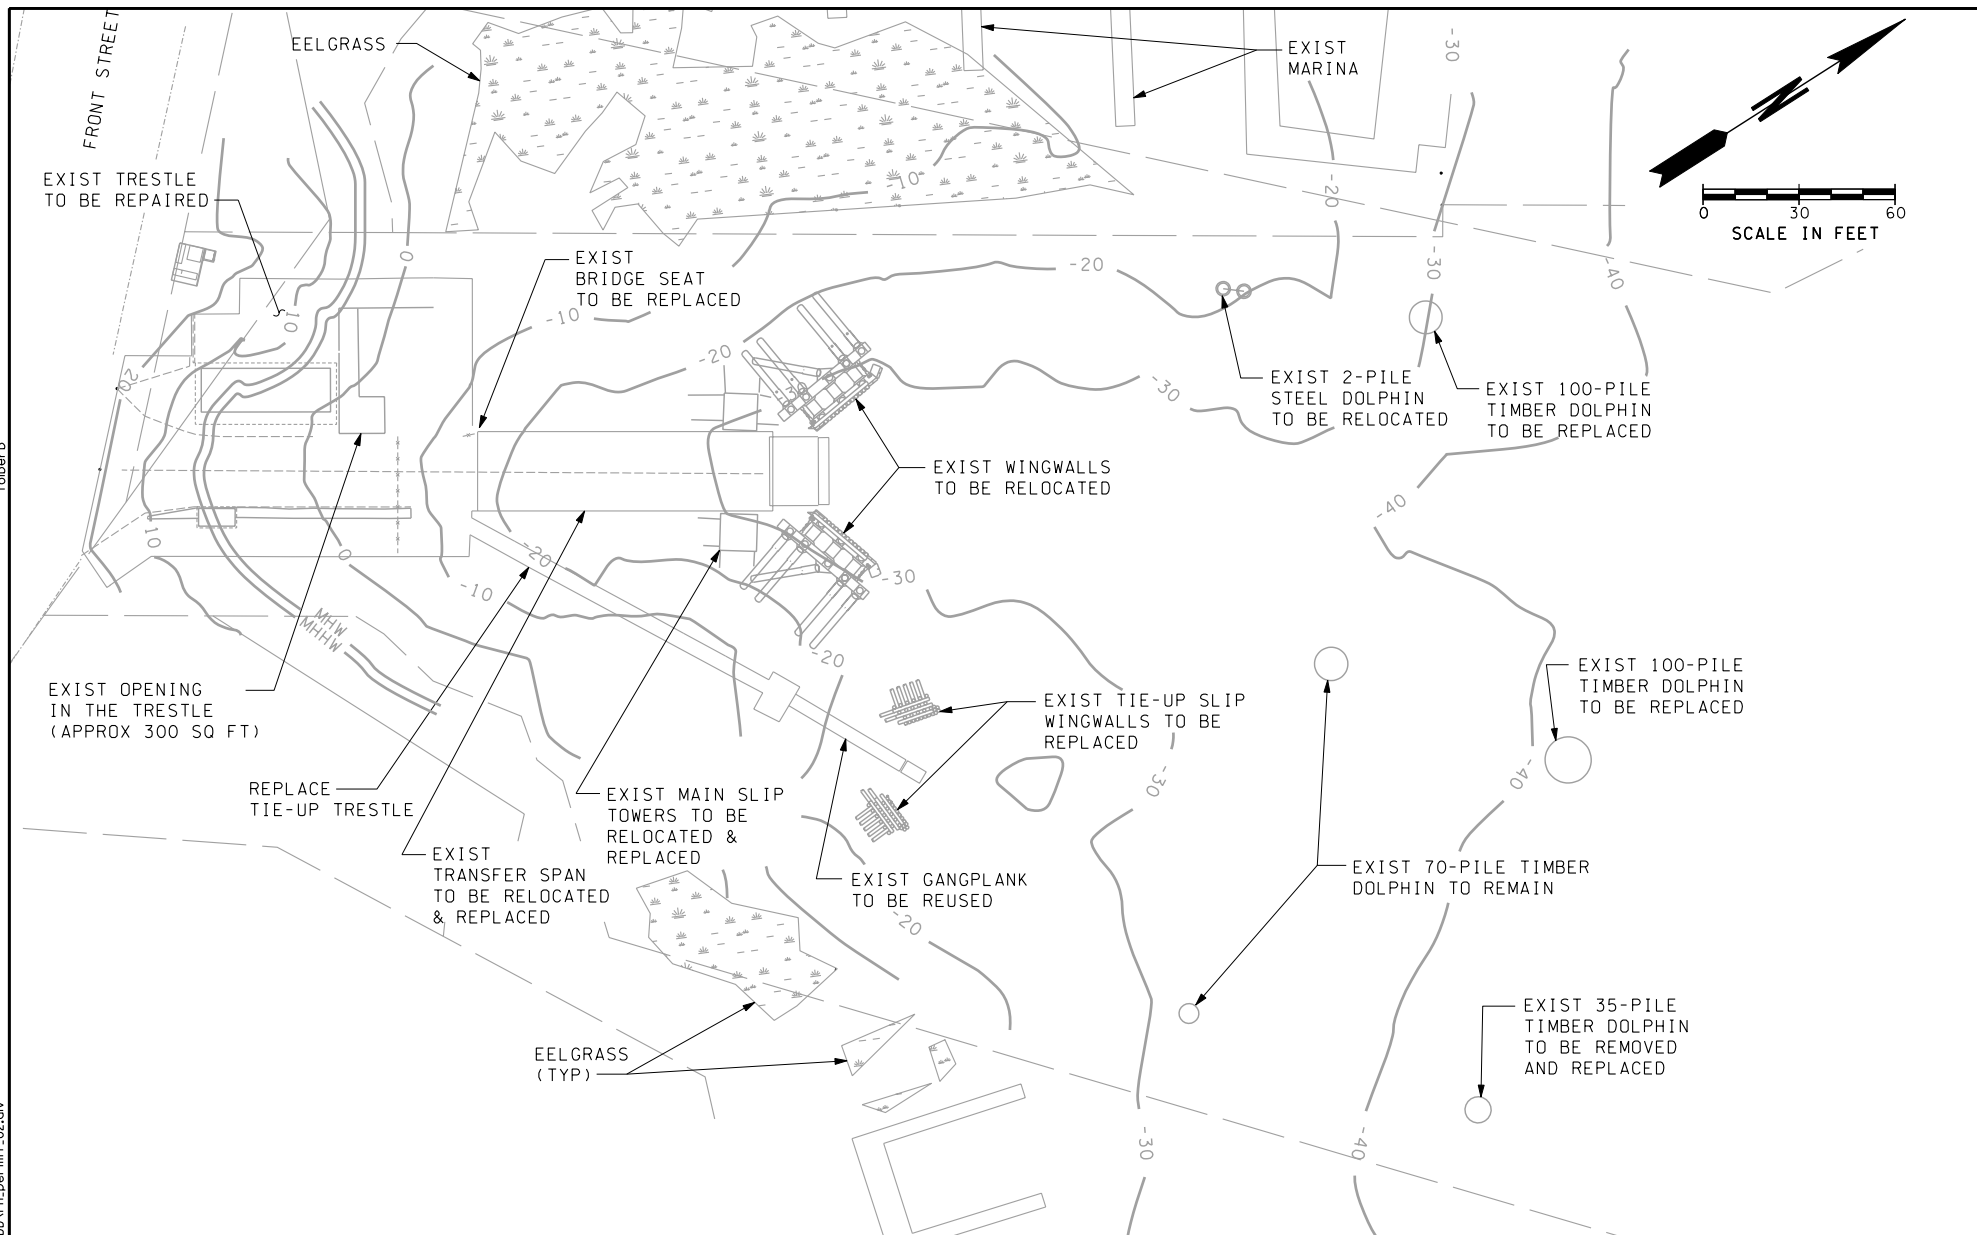

PURPOSE: To ensure safety and continued operation of the Friday Harbor Ferry Terminal

DATUM: USC&SG MLLW=0.00',  
MHHW=7.7', MHW 7.11

SEC 27, T35N, R03W W.M.  
LAT 48°32'10"N, LONG 123°00'50"W

ADJACENT PROPERTY OWNERS:  
1. WILLIAM F. AND LUCIA SARGESON

## FRIDAY HARBOR FERRY TERMINAL

### PRESERVATION PROJECT

### EXIST PLAN

PROPOSED: REPAIR TRESTLE AND BULKHEAD,  
REPLACE: BRIDGE SEAT, TRANSFER SPAN, TOWERS,  
WINGWALLS, & THREE DOLPHINS. IMPROVE TERMINAL  
BUILDING AND WAITING AREA. UPGRADE SHORE POWER.  
ADD UPLAND RESTROOM.

IN: Friday Harbor, San Juan County, WA

APPLICATION BY: Washington State Department  
of Transportation

DATE: 12/04/2003

SHEET 2 OF 7